
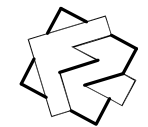


# ASHLAND CITY RENAISSANCE CONSTRUCTION TIME TABLE PLAN

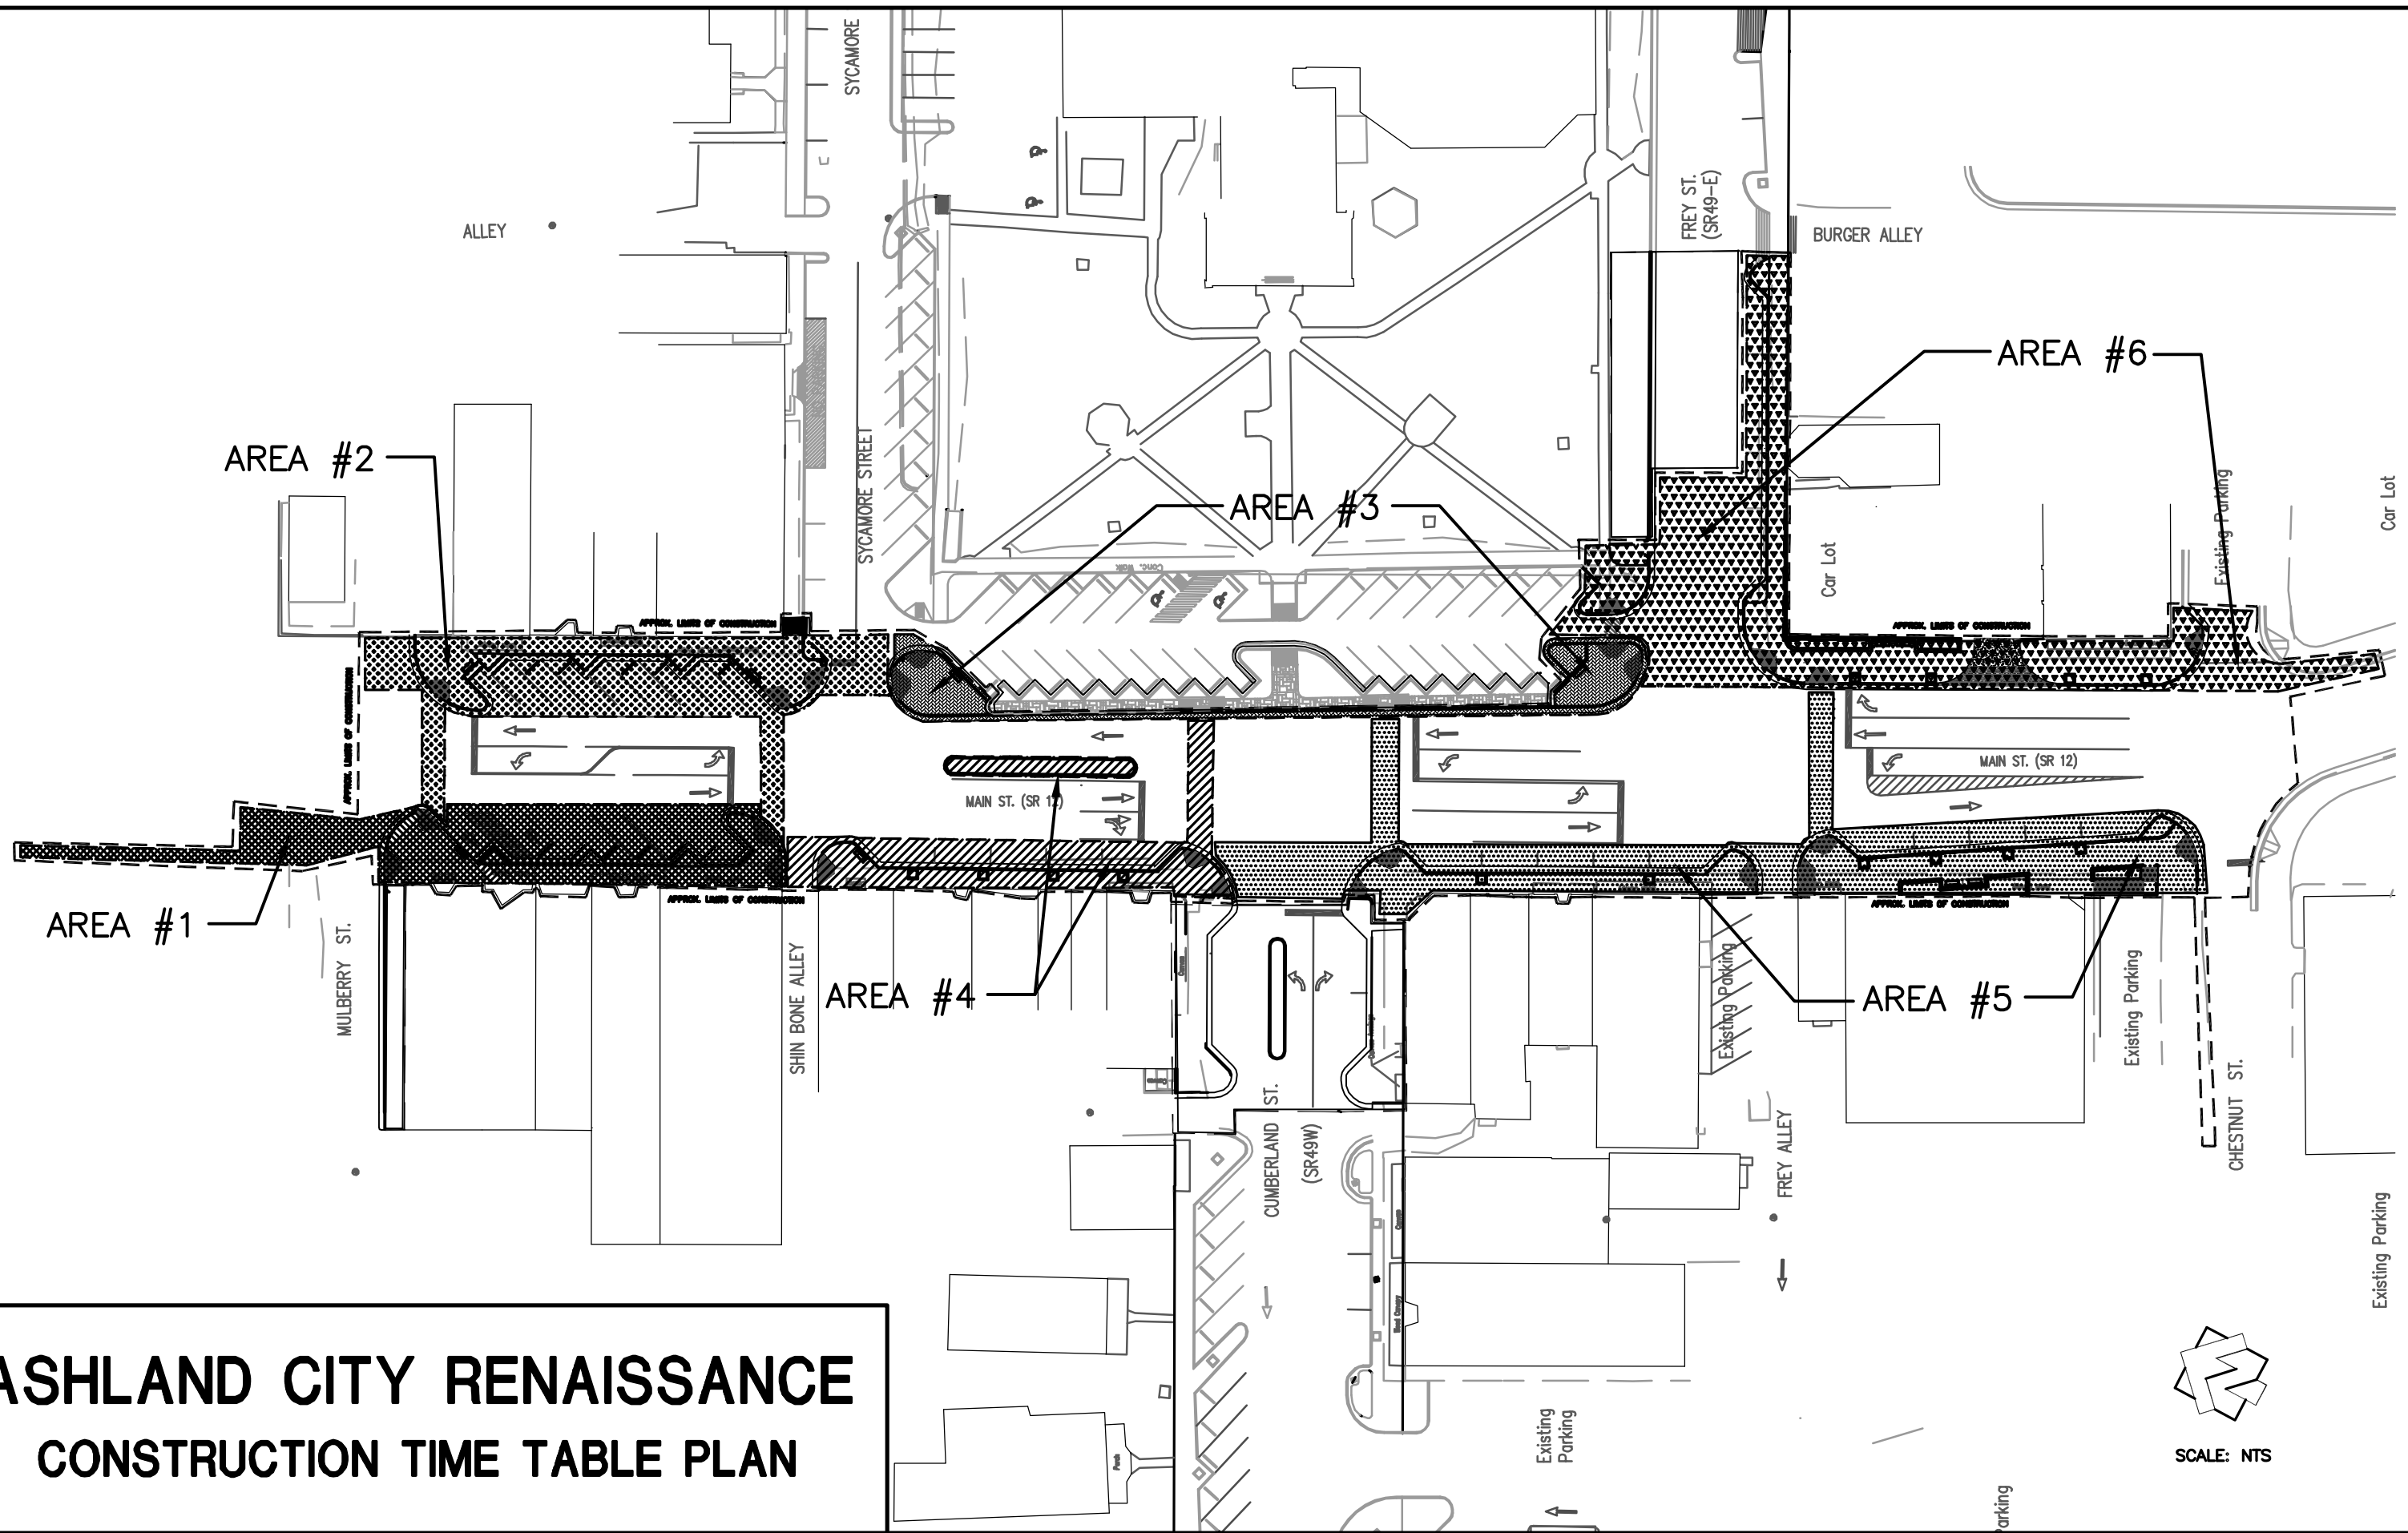

SCALE: NTS